


# ST HELENA INTERNAL WALL

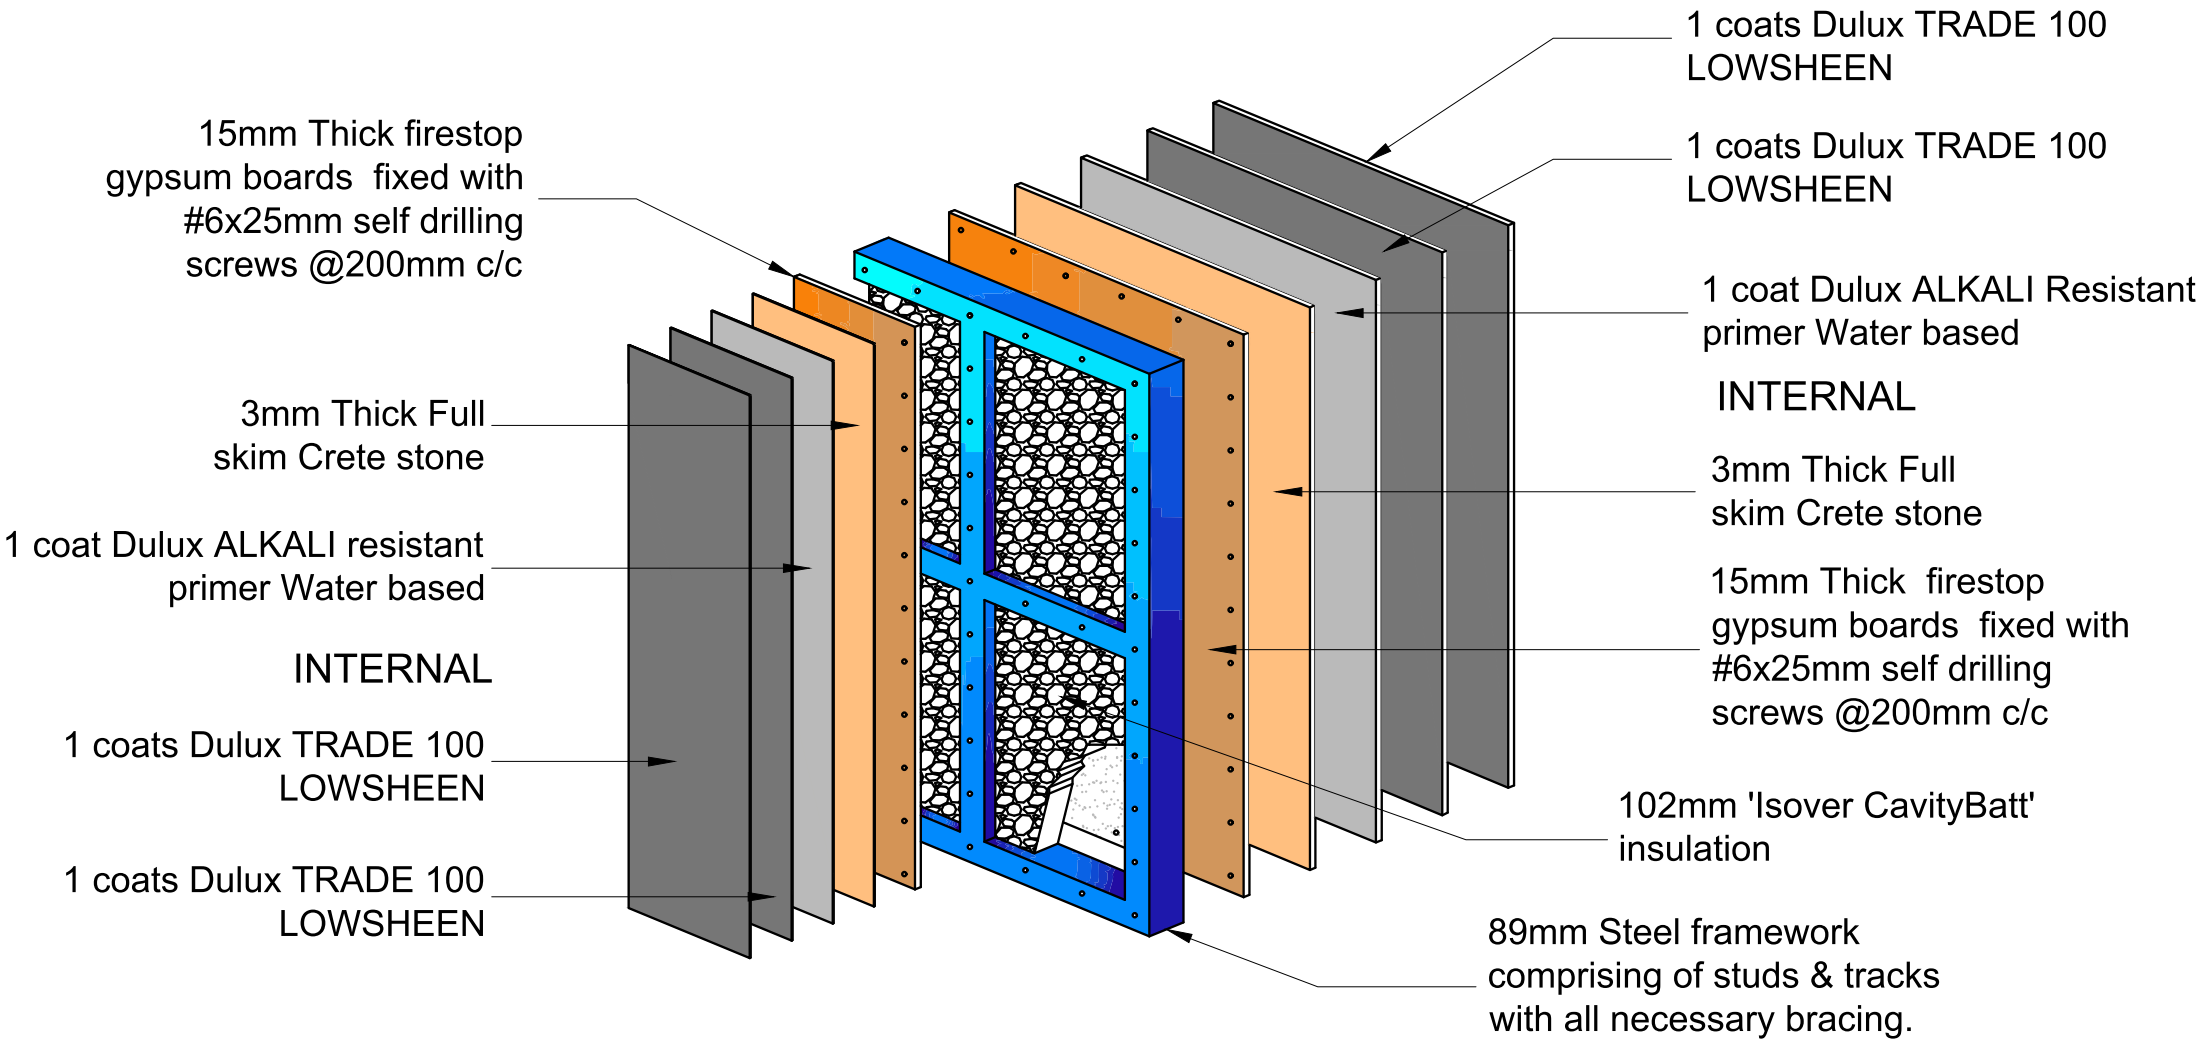

## Internal Wall System:

<b>R value:</b>	<b>2.68</b>
<b>Total weight/wall m<sup>2</sup>:</b>	<b>52kg</b>
<b>Fire Rating :</b>	<b>60min</b>
<b>Sound insulation:</b>	<b>46d</b>
<b>Over all thickness :</b>	<b>125mm</b>