


ST HELENA EXTERNAL WALL

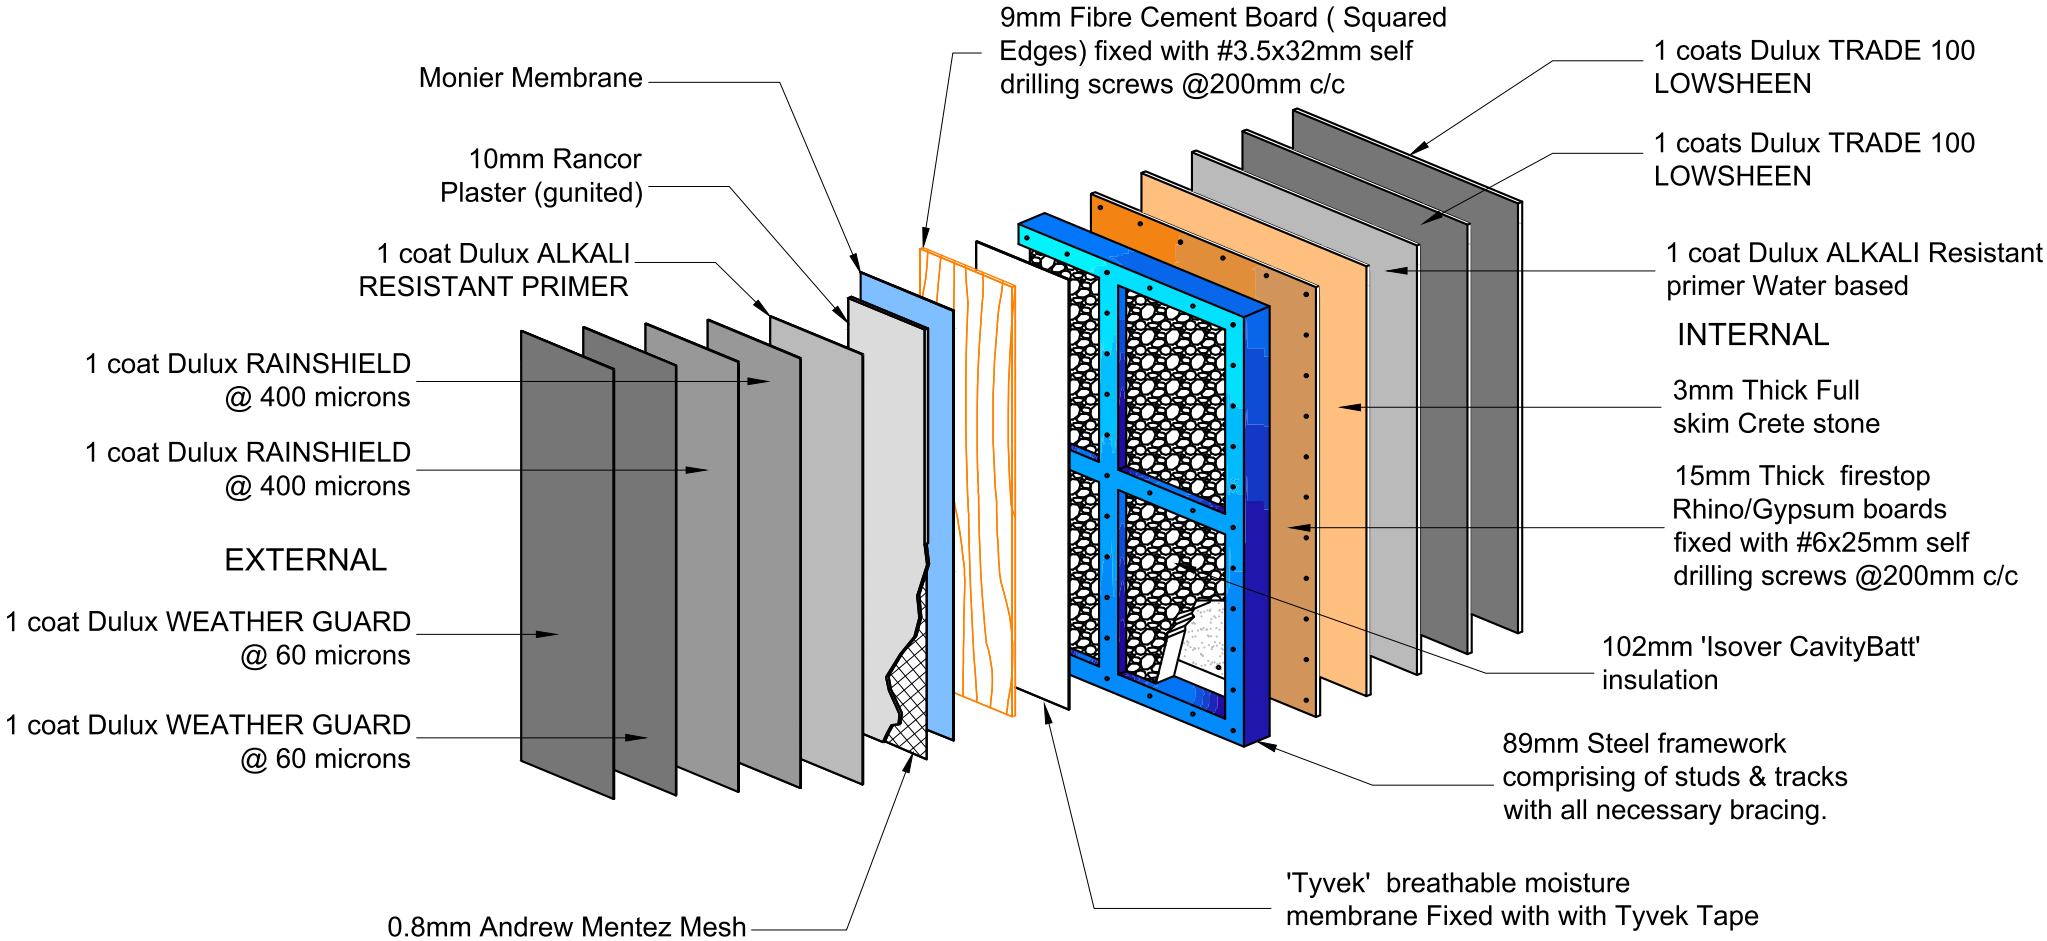

External Wall System:	
R value:	2.78
Fire Rating :	30min
Sound insulation:	48d